


# MOUNTAIN VIEW

SCALE: 1"=11'

CURVE DATA			
CURVE	DELTA	RADIUS	LENGTH
"A"	30°00'00"	50.00'	26.18'
"B"	64°10'08"	50.00'	56.00'
"C"	44°17'39"	50.00'	38.65'
"D"	71°32'13"	50.00'	62.43'
"E"	67°40'51"	50.00'	59.06'
"F"	51°48'26"	50.00'	45.21'
"G"	73°08'43"	50.00'	63.83'
"H"	16°01'26"	50.00'	13.98'
"I"	67°55'15"	50.00'	59.27'
"J"	47°45'32"	50.00'	41.68'
"K"	60°55'47"	50.00'	53.17'
"L"	36°03'25"	50.00'	31.47'
"M"	124°16'01"	50.00'	108.44'

LOT 29-4  
WEST ADDITION TO SHARYLAND  
SUBDIVISION, RECORDED IN VOLUME 1,  
PAGE 56, MAP RECORDS, HIDALGO  
COUNTY, TEXAS.

DIMENSION DATA		
DATA	BEARING	LENGTH
L1	S 64°28'52" W	132.50'
L2	S 16°19'51" W	89.25'
L3	S 81°17'00" W	86.31'
L4	S 81°17'00" W	110.00'
L5	S 32°35'41" W	100.99'
L6	S 80°21'13" W	85.02'
L7	S 34°34'05" W	125.64'
L8	S 08°43'00" W	33.85'

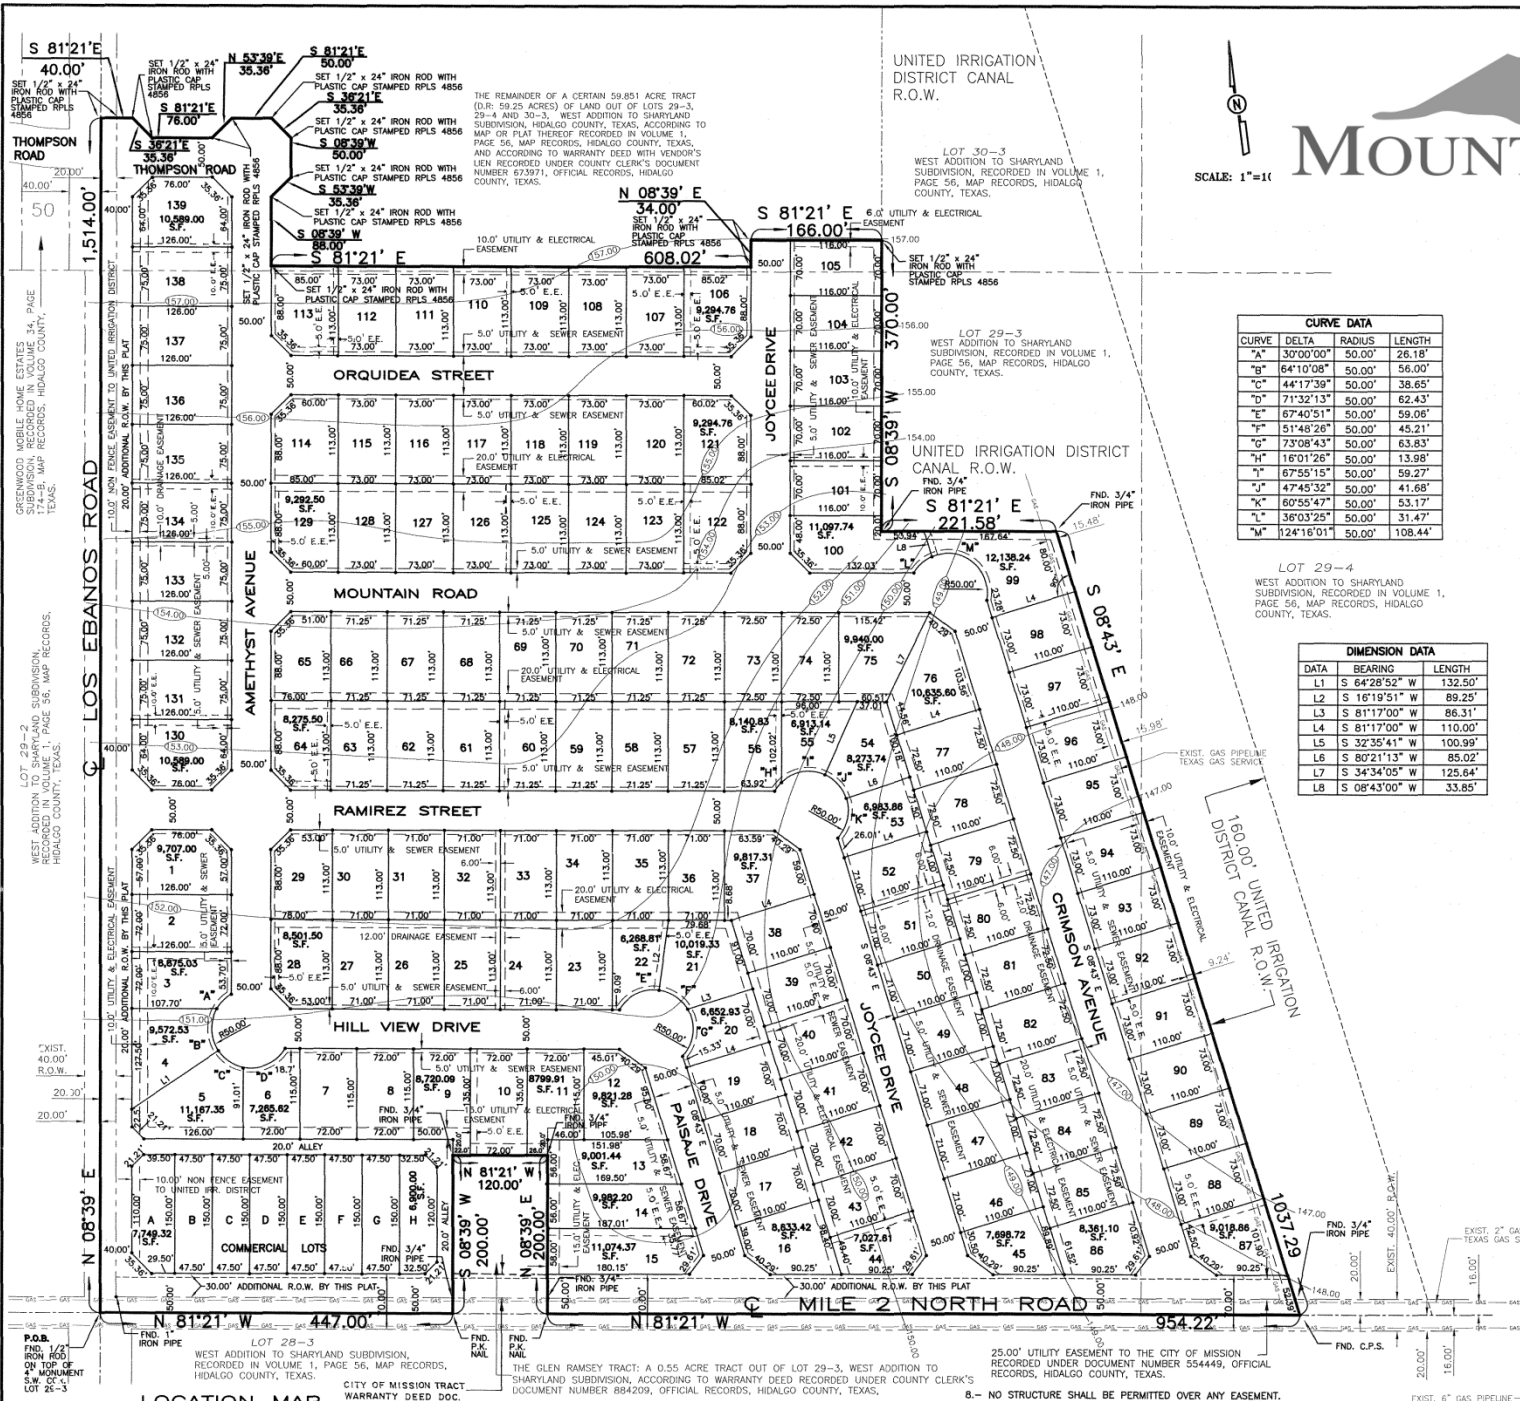

LOT 28-3  
WEST ADDITION TO SHARYLAND  
SUBDIVISION, RECORDED IN VOLUME 1,  
PAGE 56, MAP RECORDS,  
HIDALGO COUNTY, TEXAS.

CITY OF MISSION TRACT  
WARRANTY DEED DOC.

THE GLEN RAMSEY TRACT: A 0.55 ACRE TRACT OUT OF LOT 29-3, WEST ADDITION TO  
SHARYLAND SUBDIVISION, ACCORDING TO WARRANTY DEED RECORDED UNDER COUNTY CLERK'S  
DOCUMENT NUMBER 884209, OFFICIAL RECORDS, HIDALGO COUNTY, TEXAS.

25.00' UTILITY EASEMENT TO THE CITY OF MISSION  
RECORDED UNDER DOCUMENT NUMBER 554449, OFFICIAL  
RECORDS, HIDALGO COUNTY, TEXAS.

EXIST. 6" GAS PIPELINE

GREENWOOD MOBILE HOME ESTATES  
SUBDIVISION RECORDED IN VOLUME 34,  
PAGE 57, MAP RECORDS, HIDALGO COUNTY,  
TEXAS.

LOT 29-2  
WEST ADDITION TO SHARYLAND SUBDIVISION,  
RECORDED IN VOLUME 1, PAGE 56, MAP RECORDS,  
HIDALGO COUNTY, TEXAS.

UNITED IRRIGATION  
DISTRICT CANAL  
R.O.W.

LOT 30-3  
WEST ADDITION TO SHARYLAND  
SUBDIVISION, RECORDED IN VOLUME 1,  
PAGE 56, MAP RECORDS, HIDALGO  
COUNTY, TEXAS.
































